

CEILING DECK

CEILING DECK

LIGHTING



MATERIALS NEEDED:


1. 4mm CORRUGATED PLASTIC
- IMPORTANT: DO NOT USE CORRUGATED CARDBOARD OR FOAM INSULATION MATERIALS.
2. SMALL LIGHT-DUTY SPRING CLAMPS (4 - 6)
3. SHARPLE-ULTRA FINE POINT MARKER
4. UTILITY KNIFE

IMPORTANT! CEILING GRID SYSTEM MUST BE PERMANENTLY SECURED BEFORE STARTING TEMPLATE MAKING. THERE MUST BE NO CHANCE OF THE GRID MOVING.

DIRECTIONS:

1. PRECUT TEMPLATE MATERIAL APPROXIMATELY $\frac{3}{4}$ " BIGGER THAN GRID OPENING.
2. USE ONE TEMPLATE FOR EACH OPENING, AND TRACE ONLY ONE OPENING PER TEMPLATE.
3. PLACE TEMPLATE MATERIAL BELOW GRID AND FASTEN TO GRID WITH SPRING CLAMPS.
4. TRACE THE INSIDE EDGE OF THE GRID OPENING, USING A "SHARPLE FINE POINT MARKER".
5. LABEL THE TEMPLATE AND INDICATE THE ORIENTATION, USING THE GRID PLAN G1 AS A REFERENCE. PLEASE SEND US THE PEN THAT WAS USED TO TRACE THE TEMPLATE.

FINISHED SOFFIT

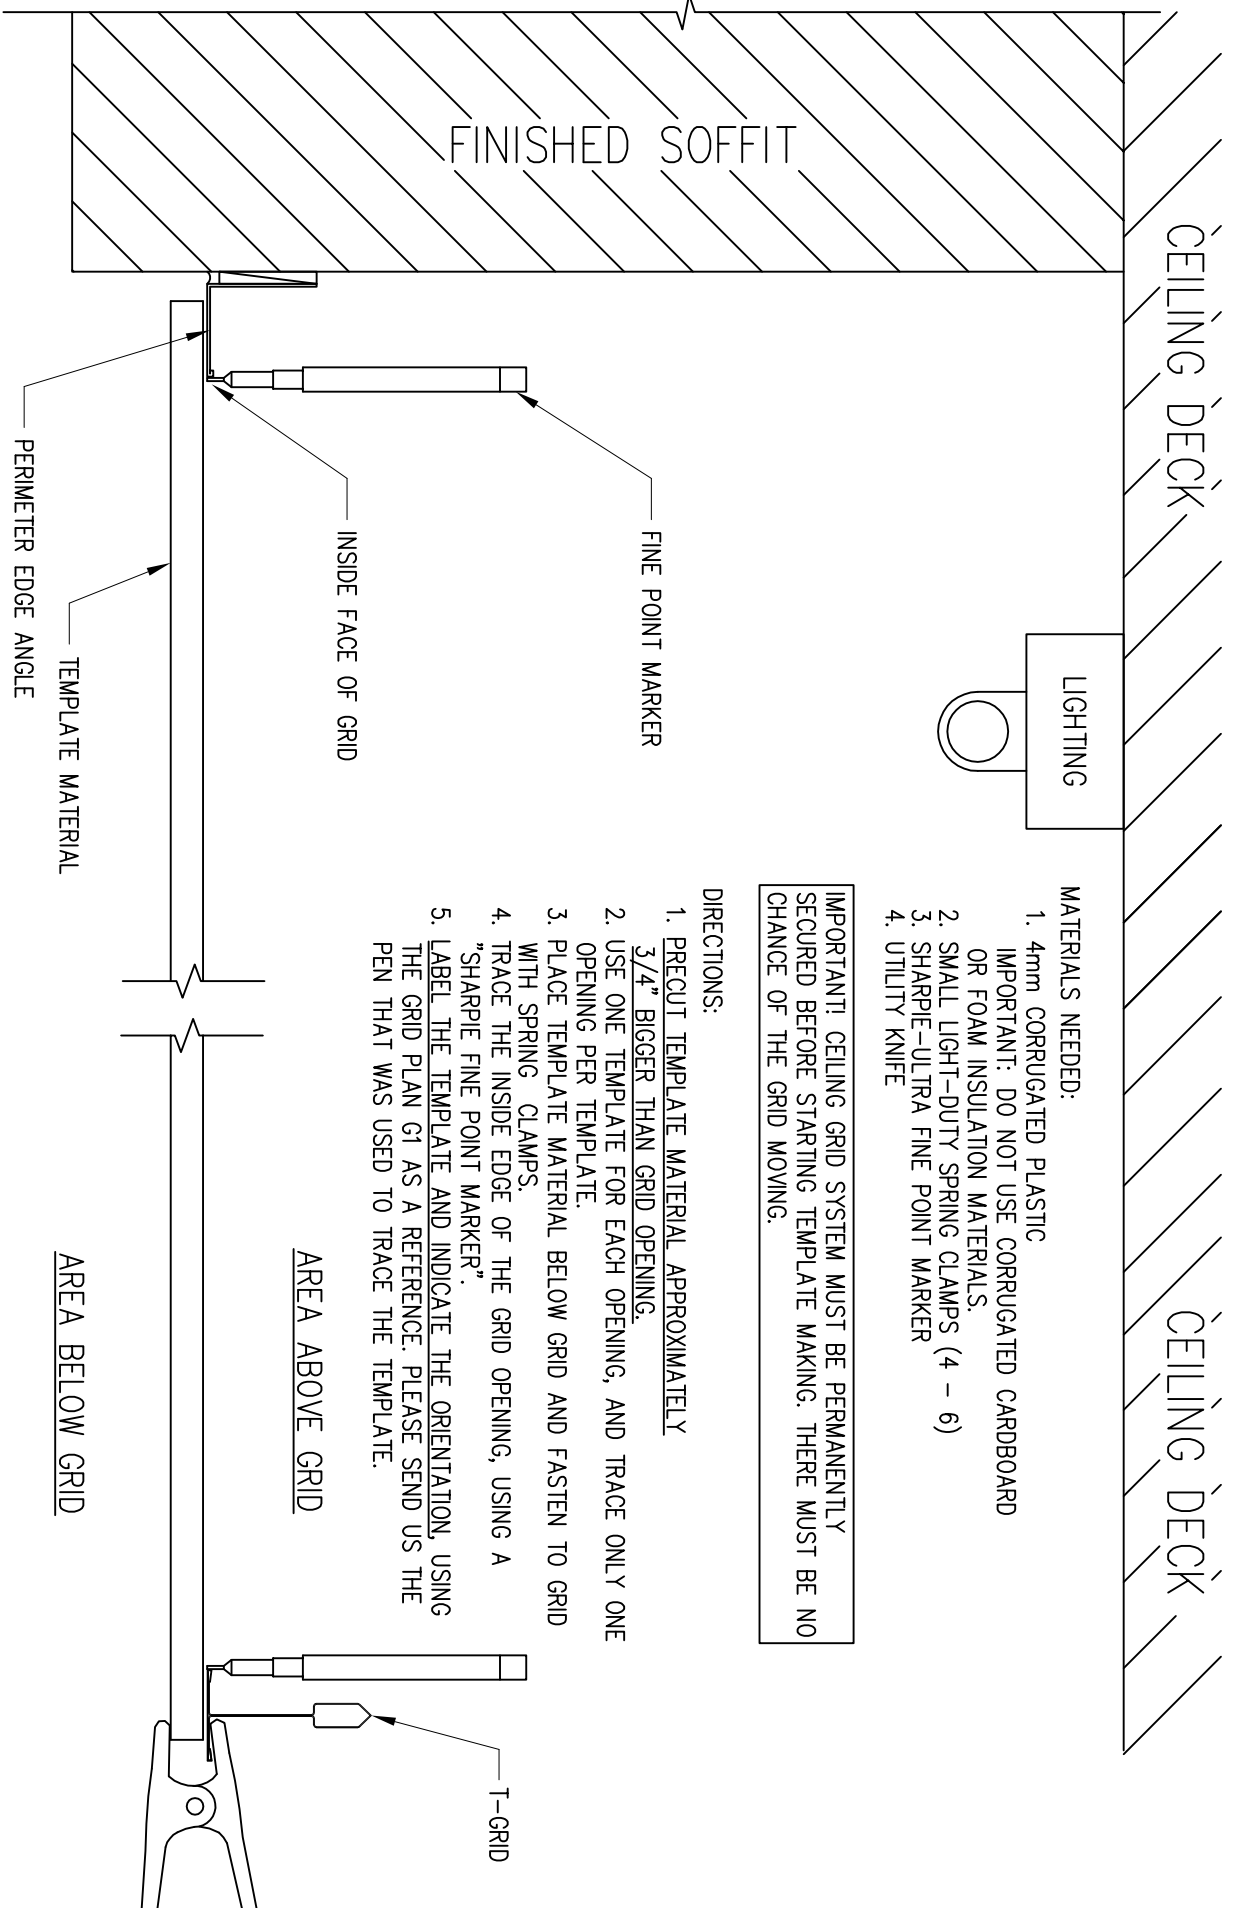

AREA BELOW GRID

AREA ABOVE GRID

PROJECT NAME

**ELEVATOR AND LUMINOUS SKYTILE
 TEMPLATE MAKING INSTRUCTIONS**

REVISIONS	DRAWN BY	DATE CREATED	T
	DATE	COMMENTS	SHEET
	03.03.08	JF	