

NOTE: FOR CLARITY WOOD TRIM NOT DEPICTED IN FRONT OF LVW

LVW RETAINING CLIP (PROVIDED)


LVW MOUNTING LEDGER (PROVIDED) ATTACH AT WALL STUDS

WOOD SIDE PANEL FITS BETWEEN WALL AND BACK OF WOOD TRIM (PROVIDED)



PANHEAD SCREW AND WASHER (PROVIDED)  
 SIDE PANEL BRACKET (PROVIDED)  
 CLEARANCE (TOP ONLY)

# LUMINOUS VIRTUAL WINDOW ALUMINUM FRAME

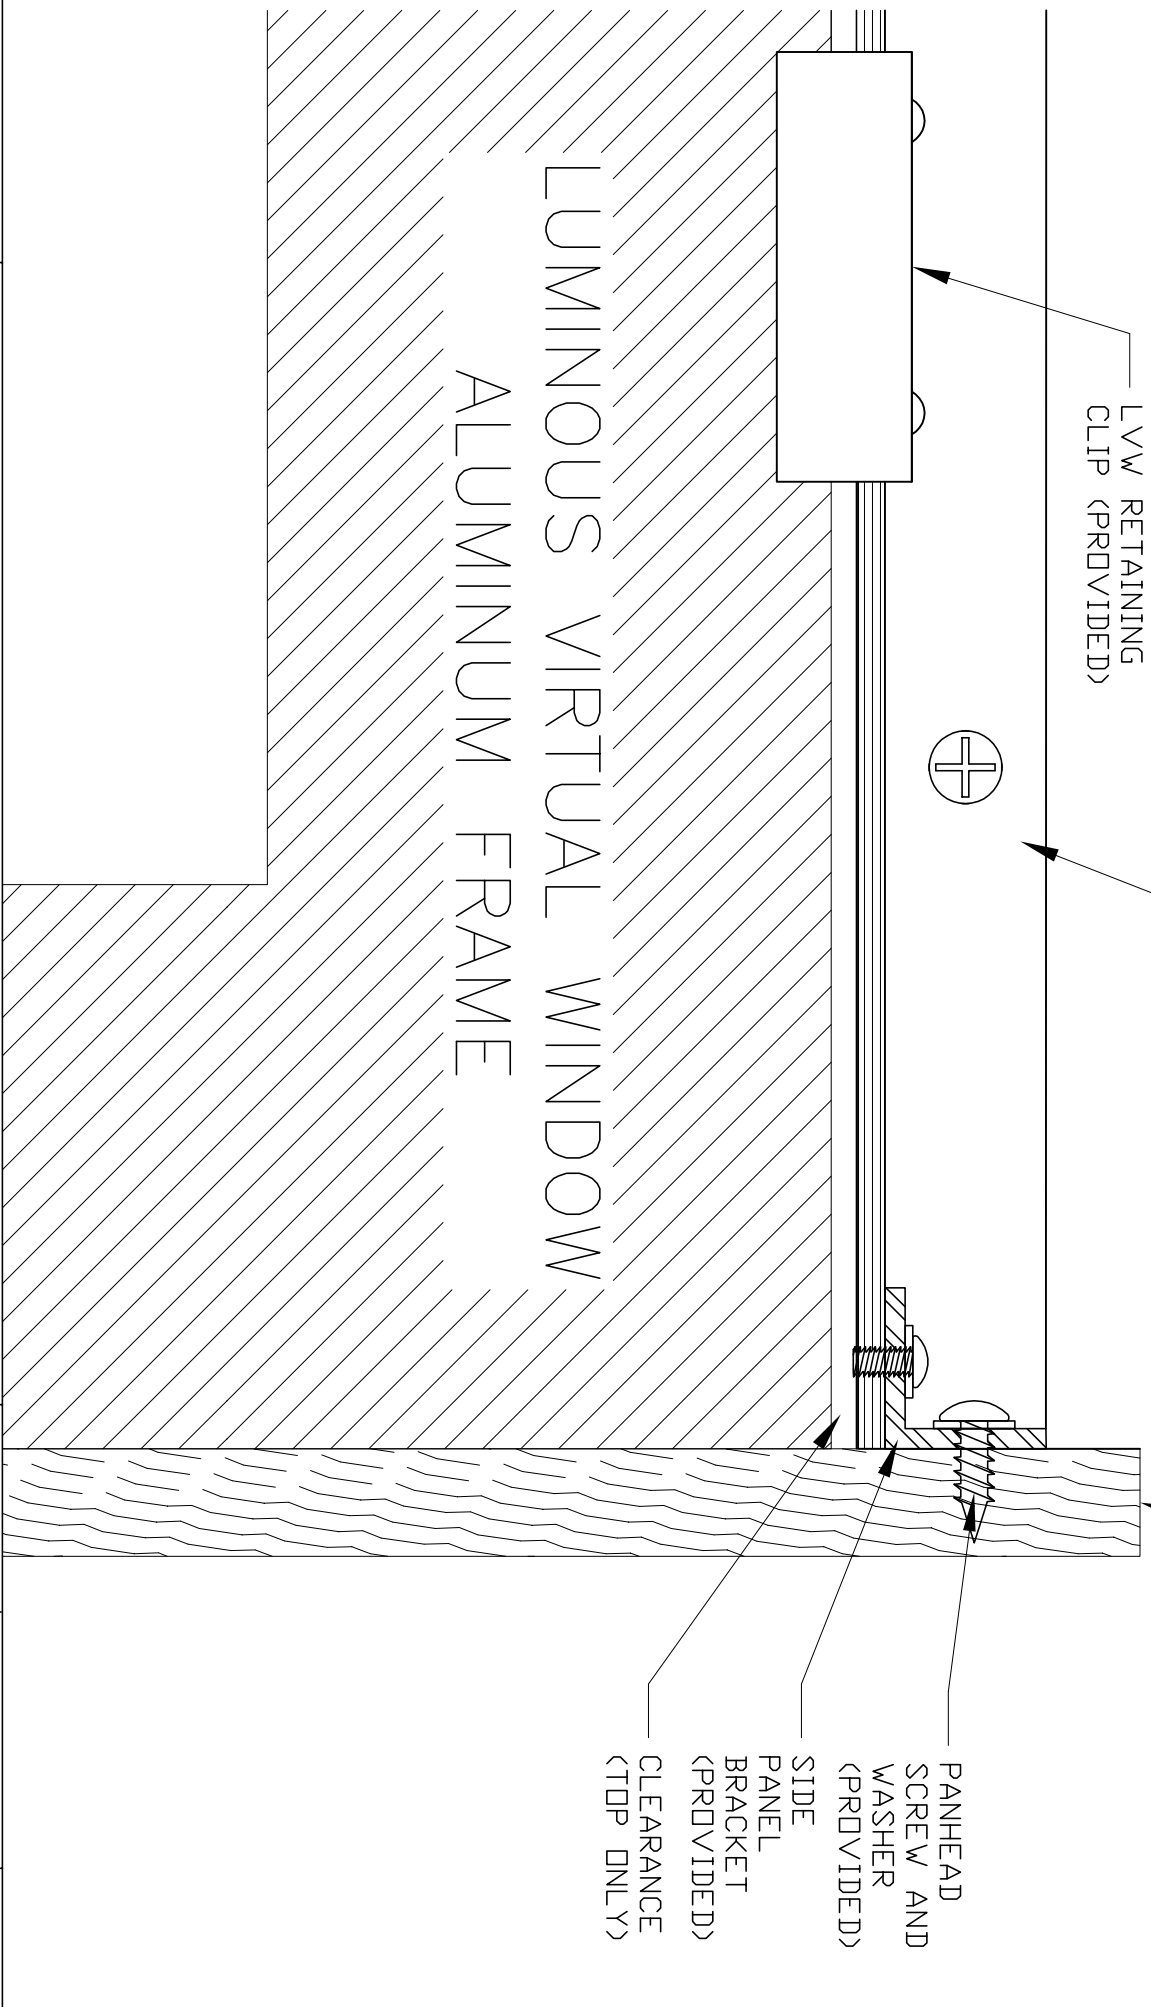

**The Sky Factory**  
 PO BOX 1177  
 Fairfield, Iowa 52556  
 Phone: 641-472-1747  
 www.TheSkyFactory.com

PROJECT NAME

## LUMINOUS VIRTUAL WINDOW SURFACE MOUNT DETAIL

REVISIONS		DRAWN BY	JE	DATE CREATED	02.26.08
DATE	COMMENTS				

**D1**

SHEET

2 OF 3