




LEDGER ASSEMBLY  
(2 - 1 TOP, 1 BOTTOM)

LW RETAINING CLIP  
(4 - 2 TOP, 2 BOTTOM)

WOOD SIDE PANEL (2)

LUMINOUS VIRTUAL WINDOW ALUMINUM FRAME

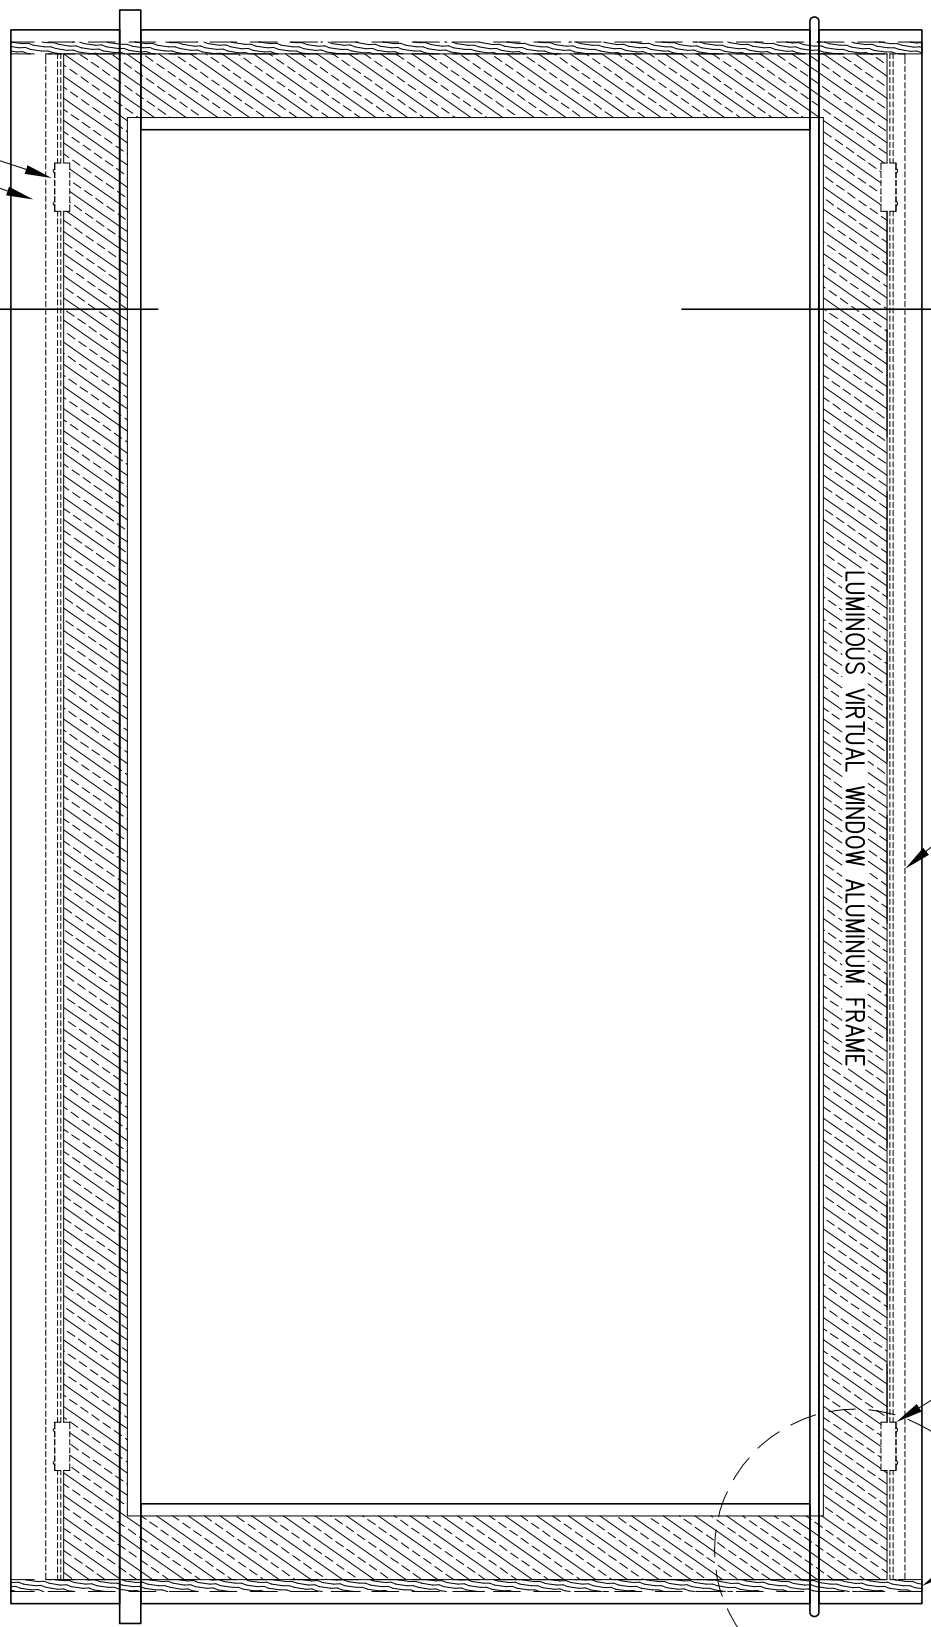

LEDGER BRACKET  
LEDGER ASSEMBLY

EXAMPLE USING ARTS AND CRAFTS WOOD TRIM STYLE



PO BOX 1177  
Fairfield, Iowa 52556  
Phone: 641-472-1747  
www.TheSkyFactory.com

PROJECT NAME

LUMINOUS VIRTUAL WINDOW  
SURFACE MOUNT

REVISIONS	DRAWN BY	JE	DATE CREATED
			02-26-08

**W1**

SHEET 1 OF 3